


General Notes: Slate is the standard material for building dedication plaques with rare exceptions made to accommodate particular architectural contexts. Typical thickness is 3/4" or 2 cm. The outer 3/4" of the stone shall have a bevel to a 1/4" depth.

Font is Palatino.

*If company title alone is ambiguous, text may be formatted to include "Architect" or "Engineer"

The office of the President must approve all text for plaques.

Building Dedication Plaque - Typical

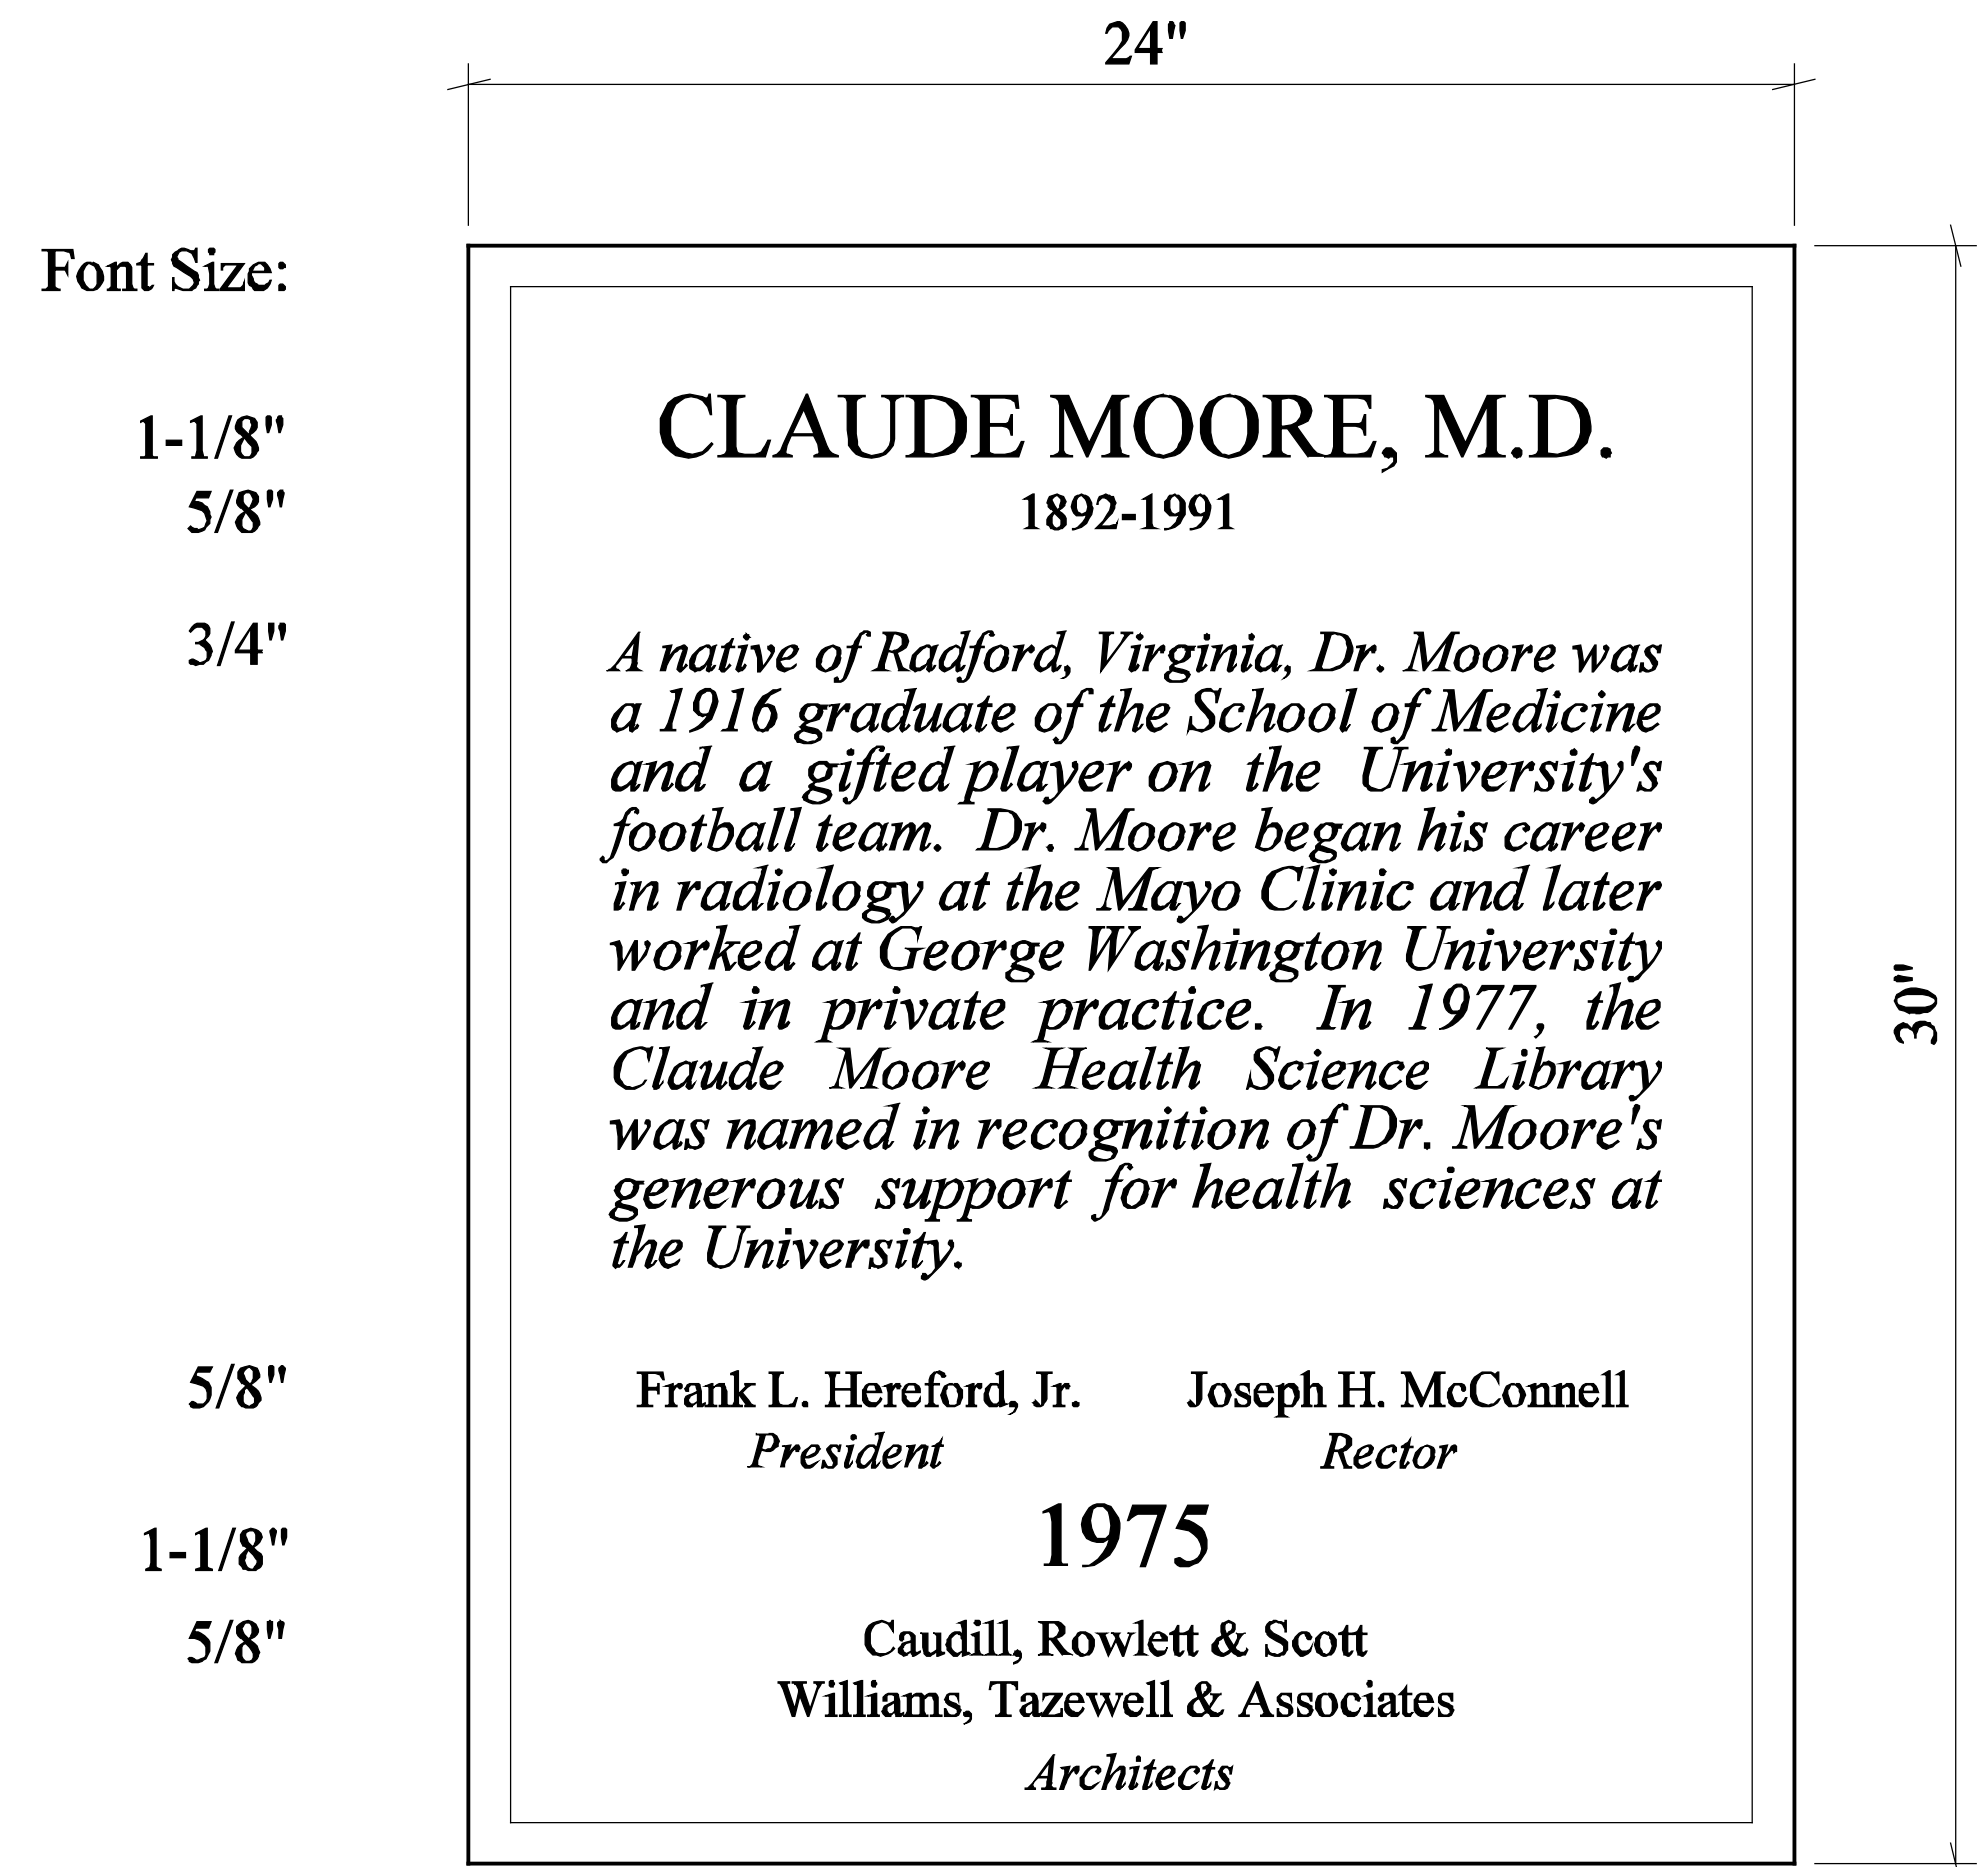

Buildings named for a person should include text describing his or her career and contribution to the University

Building Dedication Plaque - Named