


- EXISTING MECHANICAL
- NEW MECHANICAL
- NEW SERVICE
- HORIZONTAL CIRCULATION
- VERTICAL CIRCULATION



UNIVERSITY OF VIRGINIA  
 ROTUNDA - SUB-BASEMENT  
 CONCEPTUAL PROPOSAL FOR PROGRAMMING



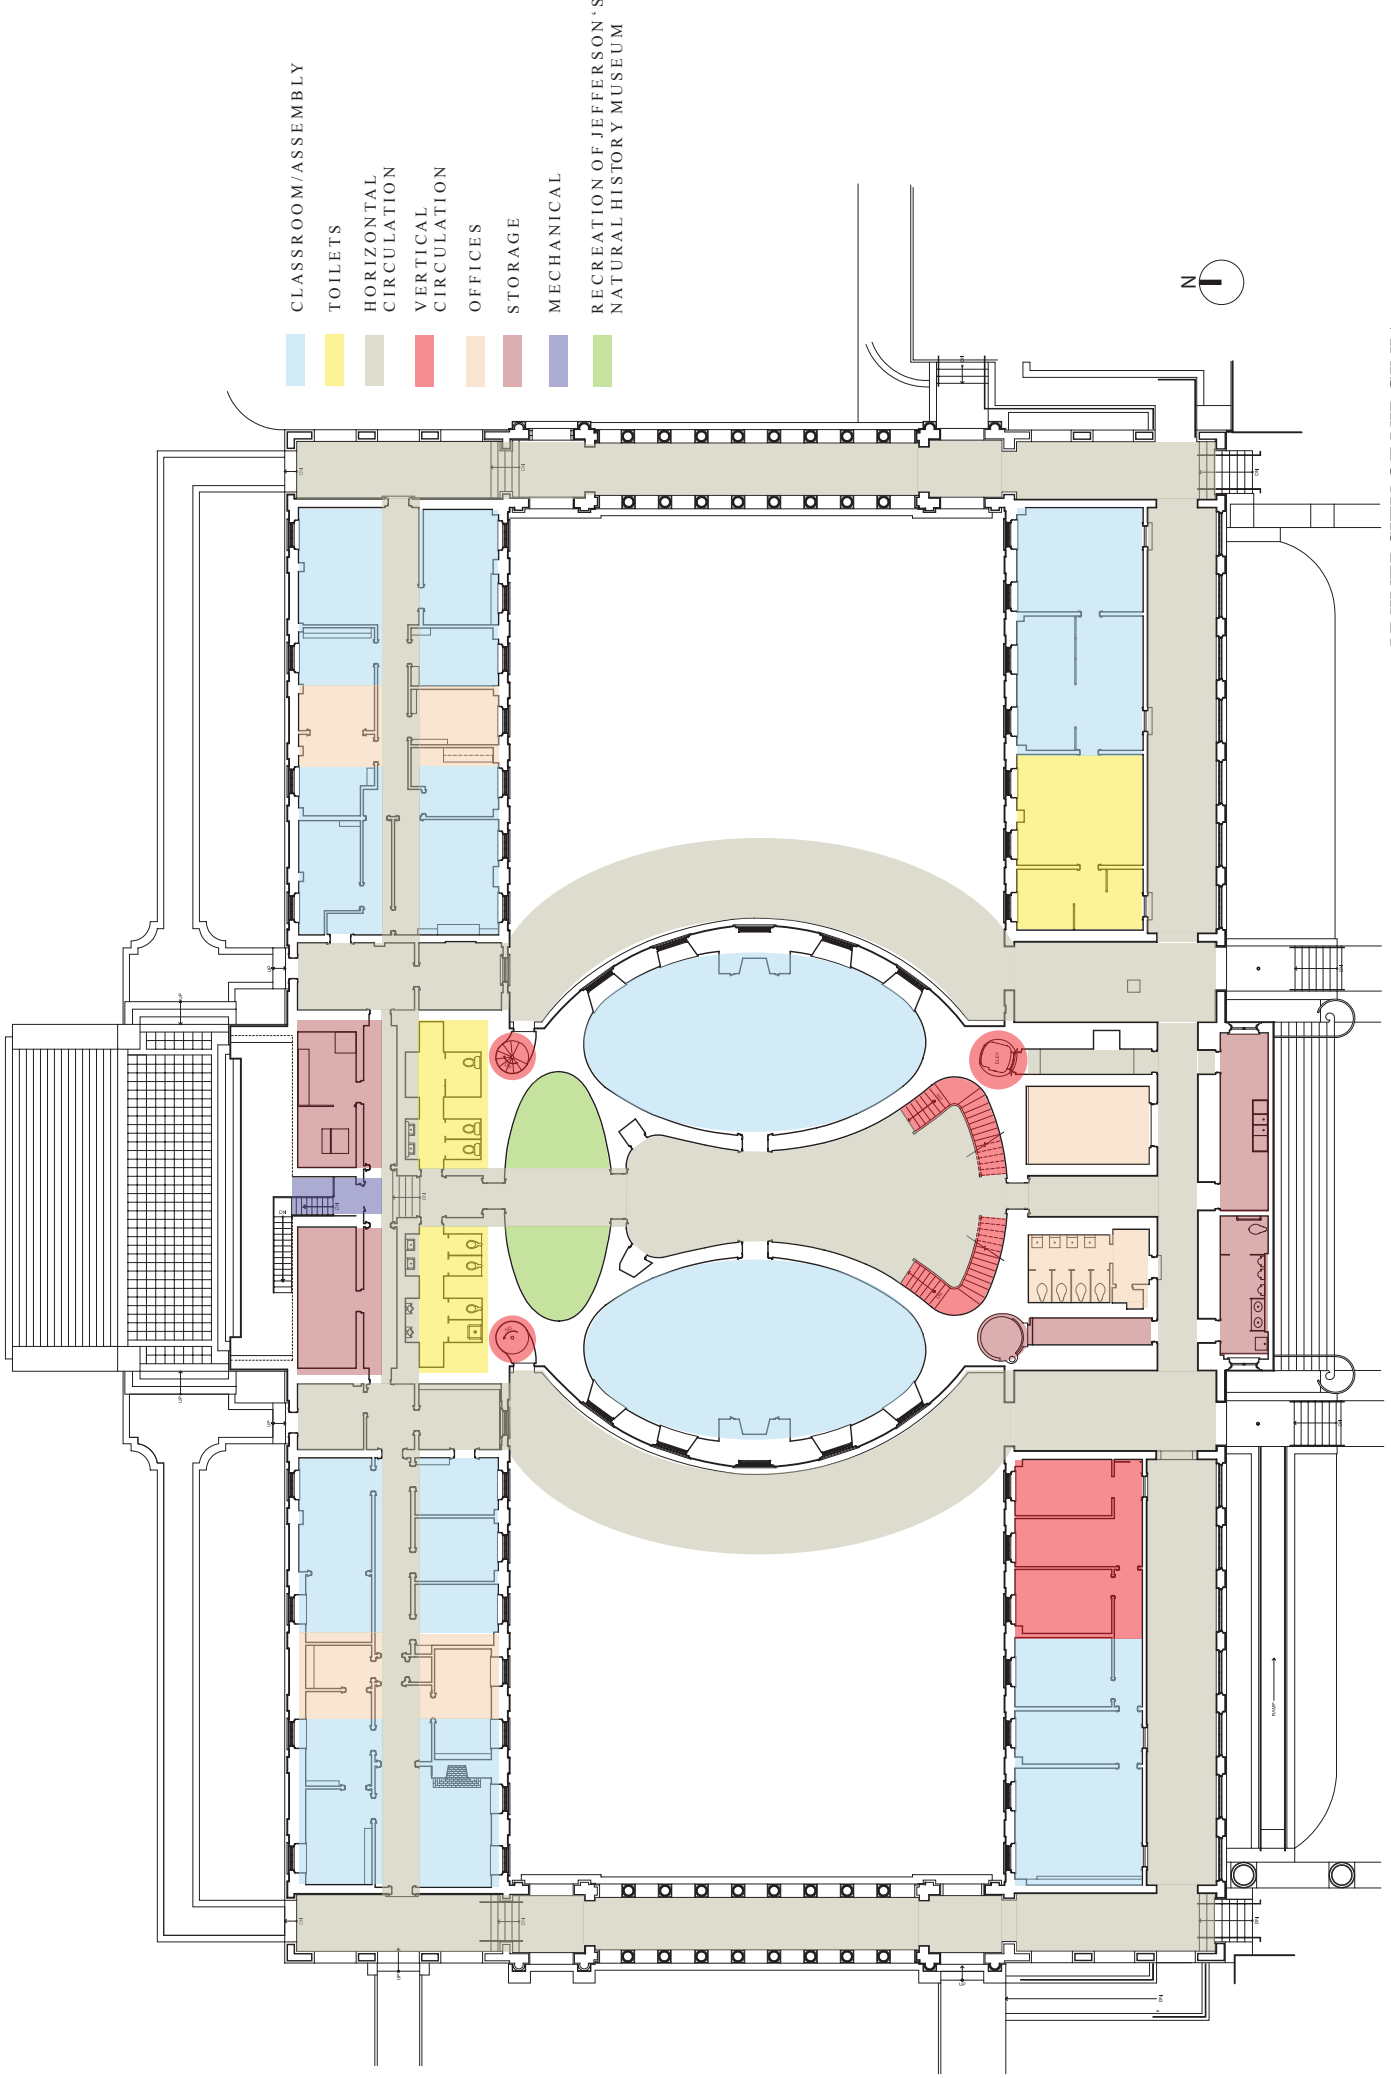


- CLASSROOM/ASSEMBLY
- TOILETS
- HORIZONTAL CIRCULATION
- VERTICAL CIRCULATION
- OFFICES
- STORAGE
- MECHANICAL
- RECREATION OF JEFFERSON'S NATURAL HISTORY MUSEUM




UNIVERSITY OF VIRGINIA  
 ROTUNDA - GROUND FLOOR  
 CONCEPTUAL PROPOSAL FOR PROGRAMMING

CLASSROOM/ASSEMBLY  
 TOILETS  
 HORIZONTAL  
 CIRCULATION  
 VERTICAL  
 CIRCULATION

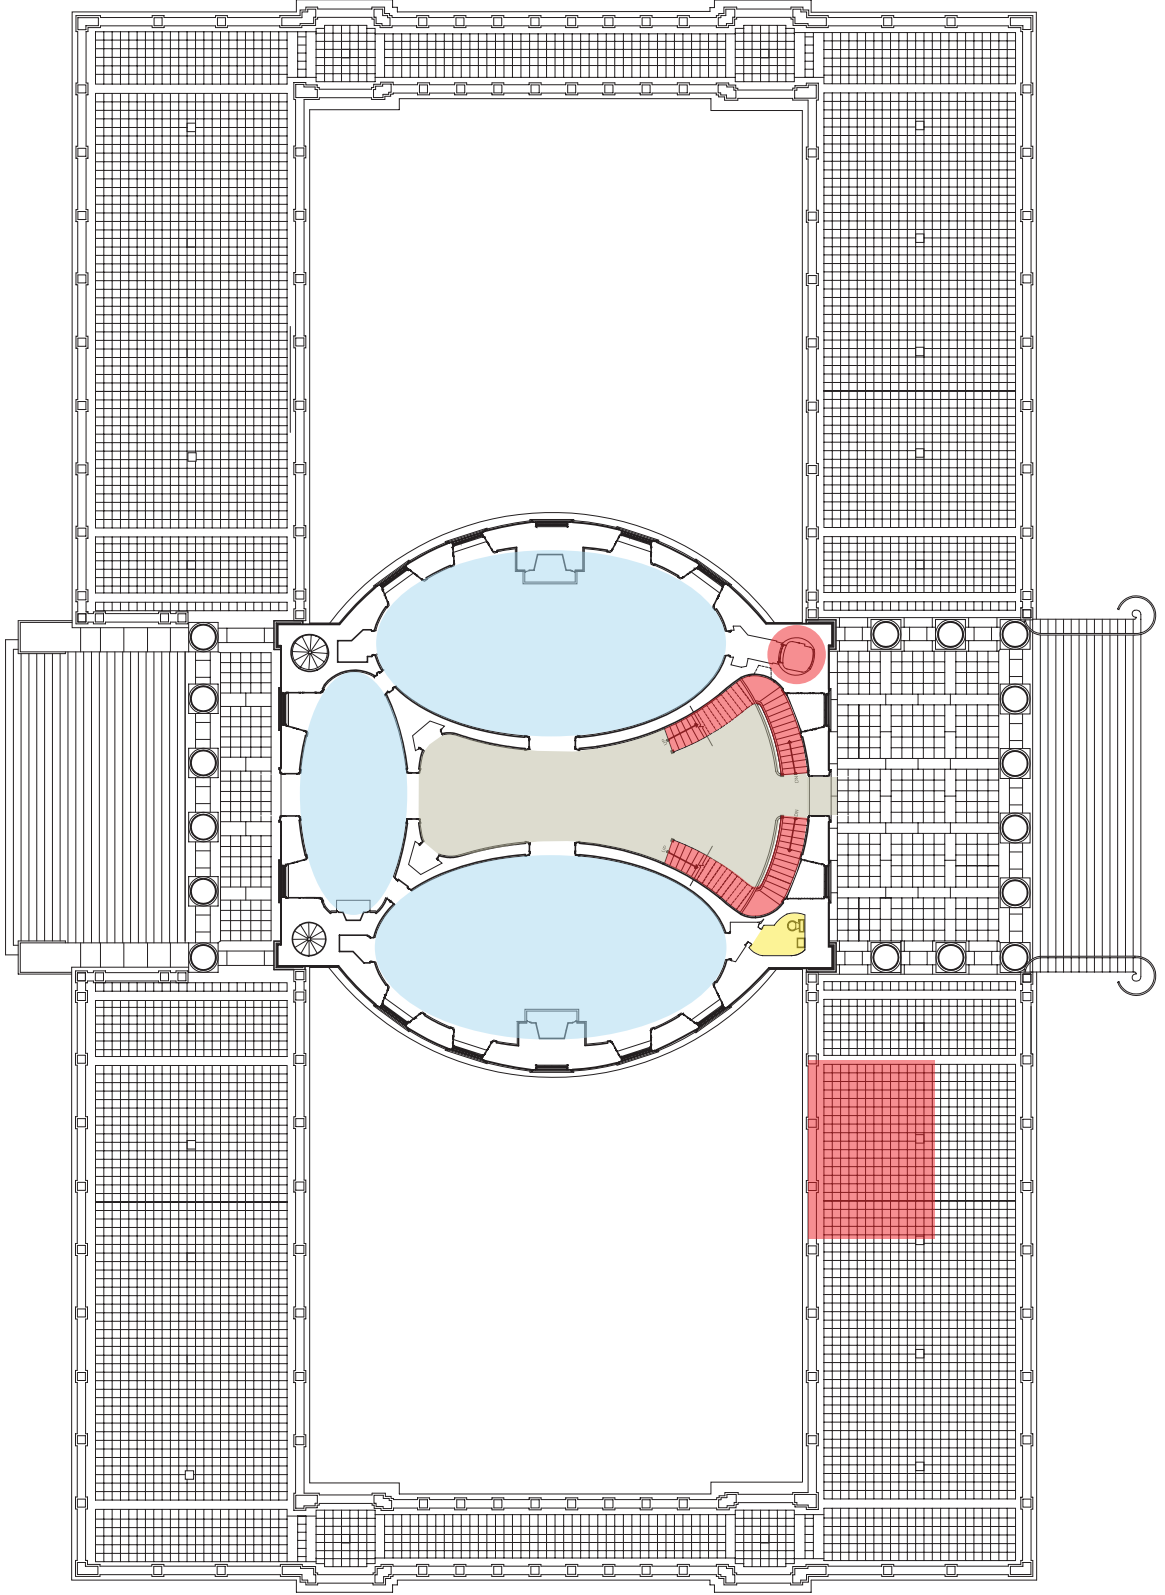

UNIVERSITY OF VIRGINIA  
 ROTUNDA - MAIN FLOOR  
 CONCEPTUAL PROPOSAL FOR PROGRAMMING



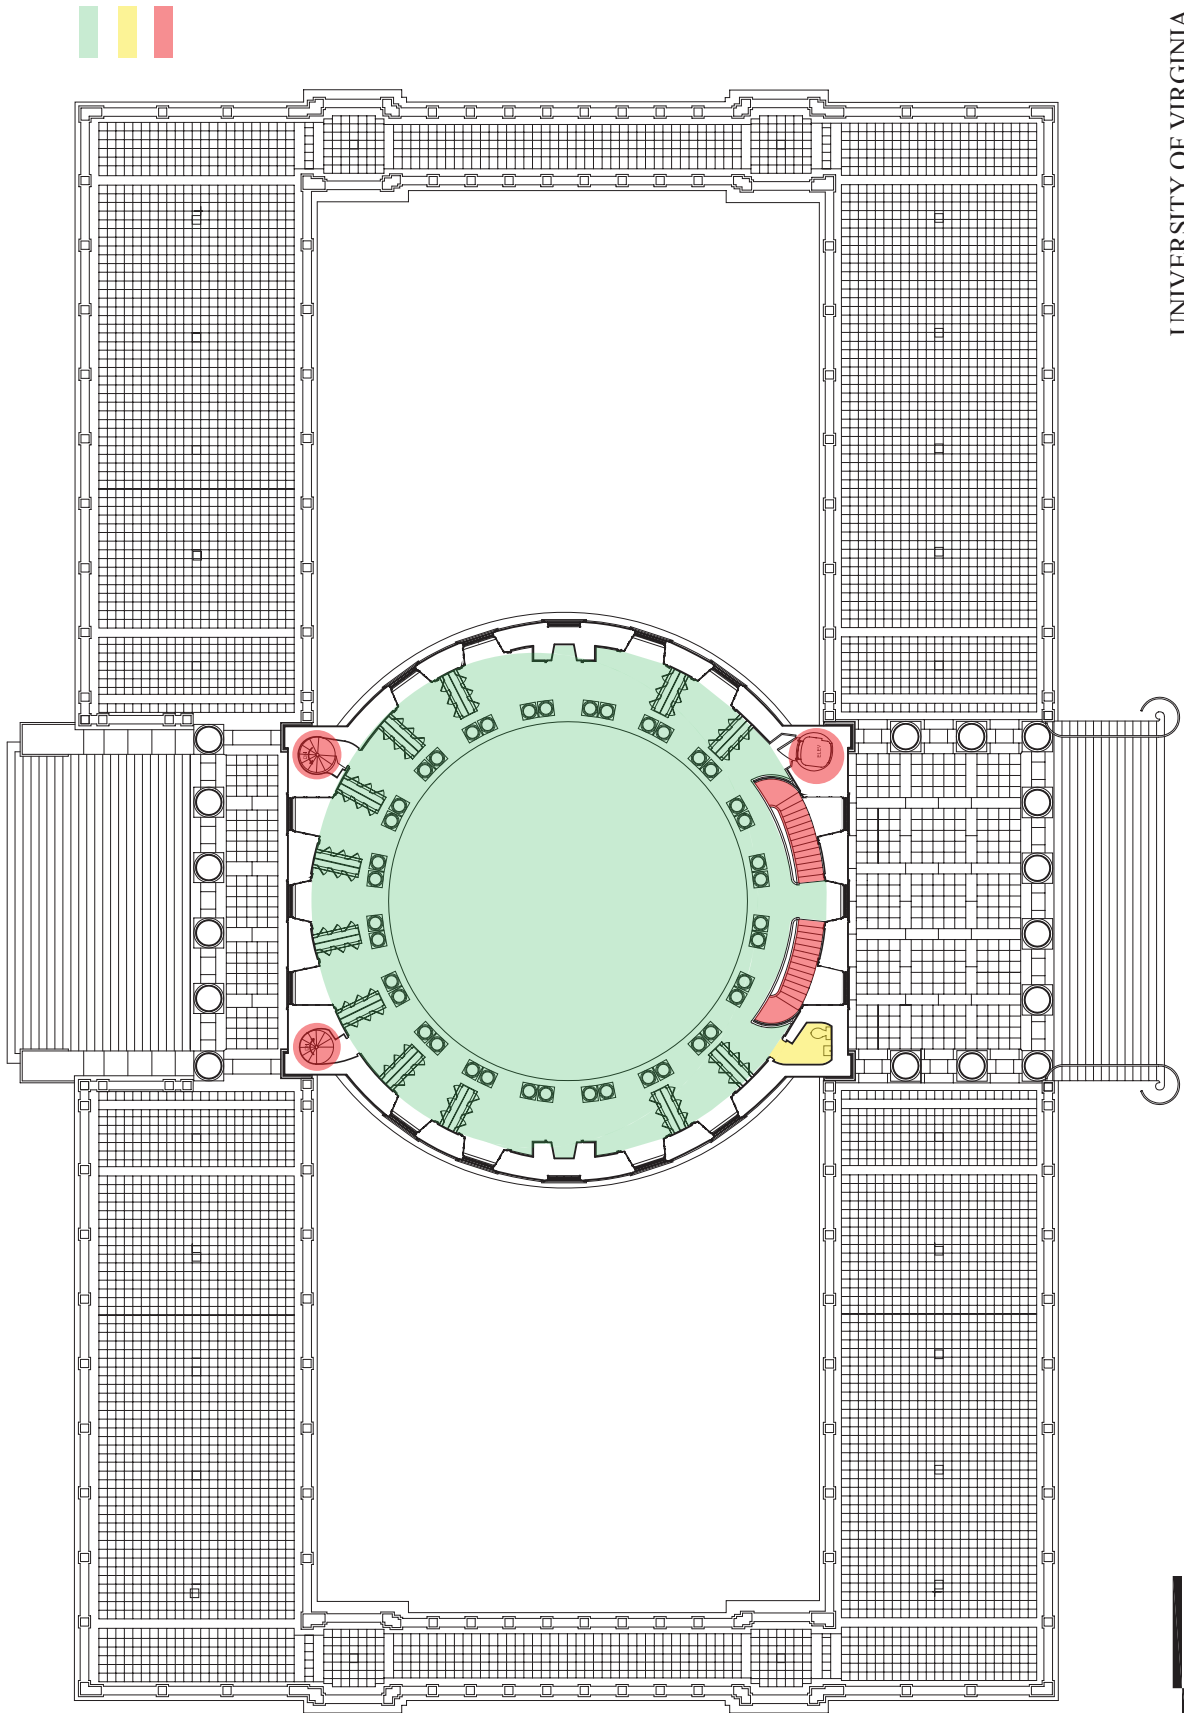

READING LIBRARY  
 TOILETS  
 VERTICAL  
 CIRCULATION



UNIVERSITY OF VIRGINIA  
 ROTUNDA - DOME ROOM  
 CONCEPTUAL PROPOSAL FOR PROGRAMMING

